

1 ELEVATION: EXTERIOR PATIO (COVERED)
 SCALE: 1/2" = 1'-0"


BROCK RESIDENCE

2101 Mount Vernon Street
 Philadelphia, PA 19130

KITCHEN RENOVATIONS
 EXTERIOR MODIFICATIONS

NOV 07 2005

SK-1

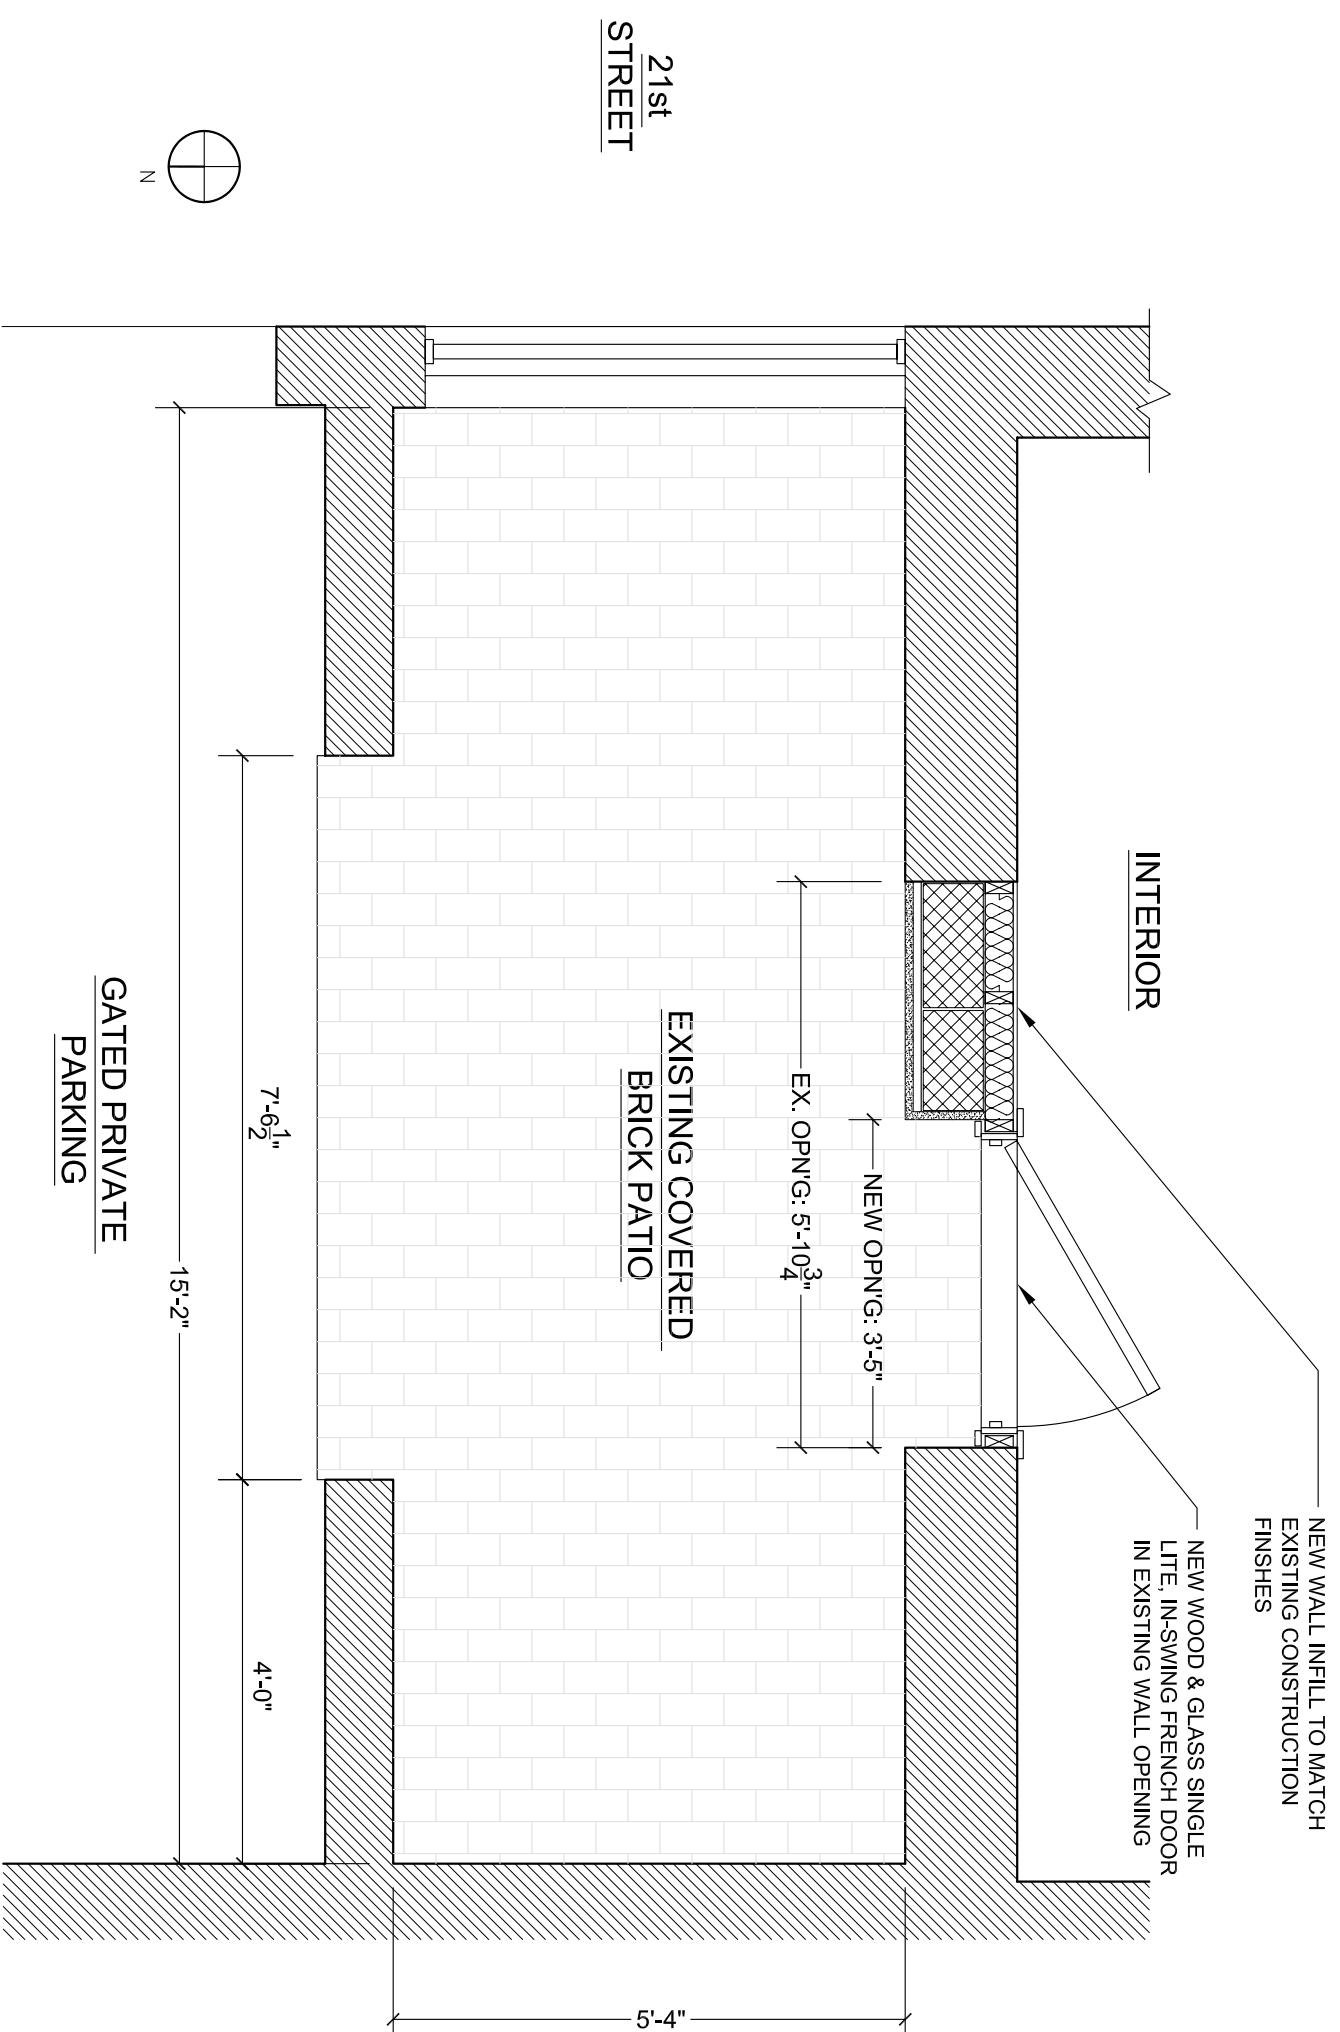

2 PLAN: EXTERIOR PATIO
 SCALE: 1/2" = 1'-0"


BROCK RESIDENCE

2101 Mount Vernon Street
 Philadelphia, PA 19130

KITCHEN RENOVATIONS
 EXTERIOR MODIFICATIONS

NOV 07 2005

SK-2

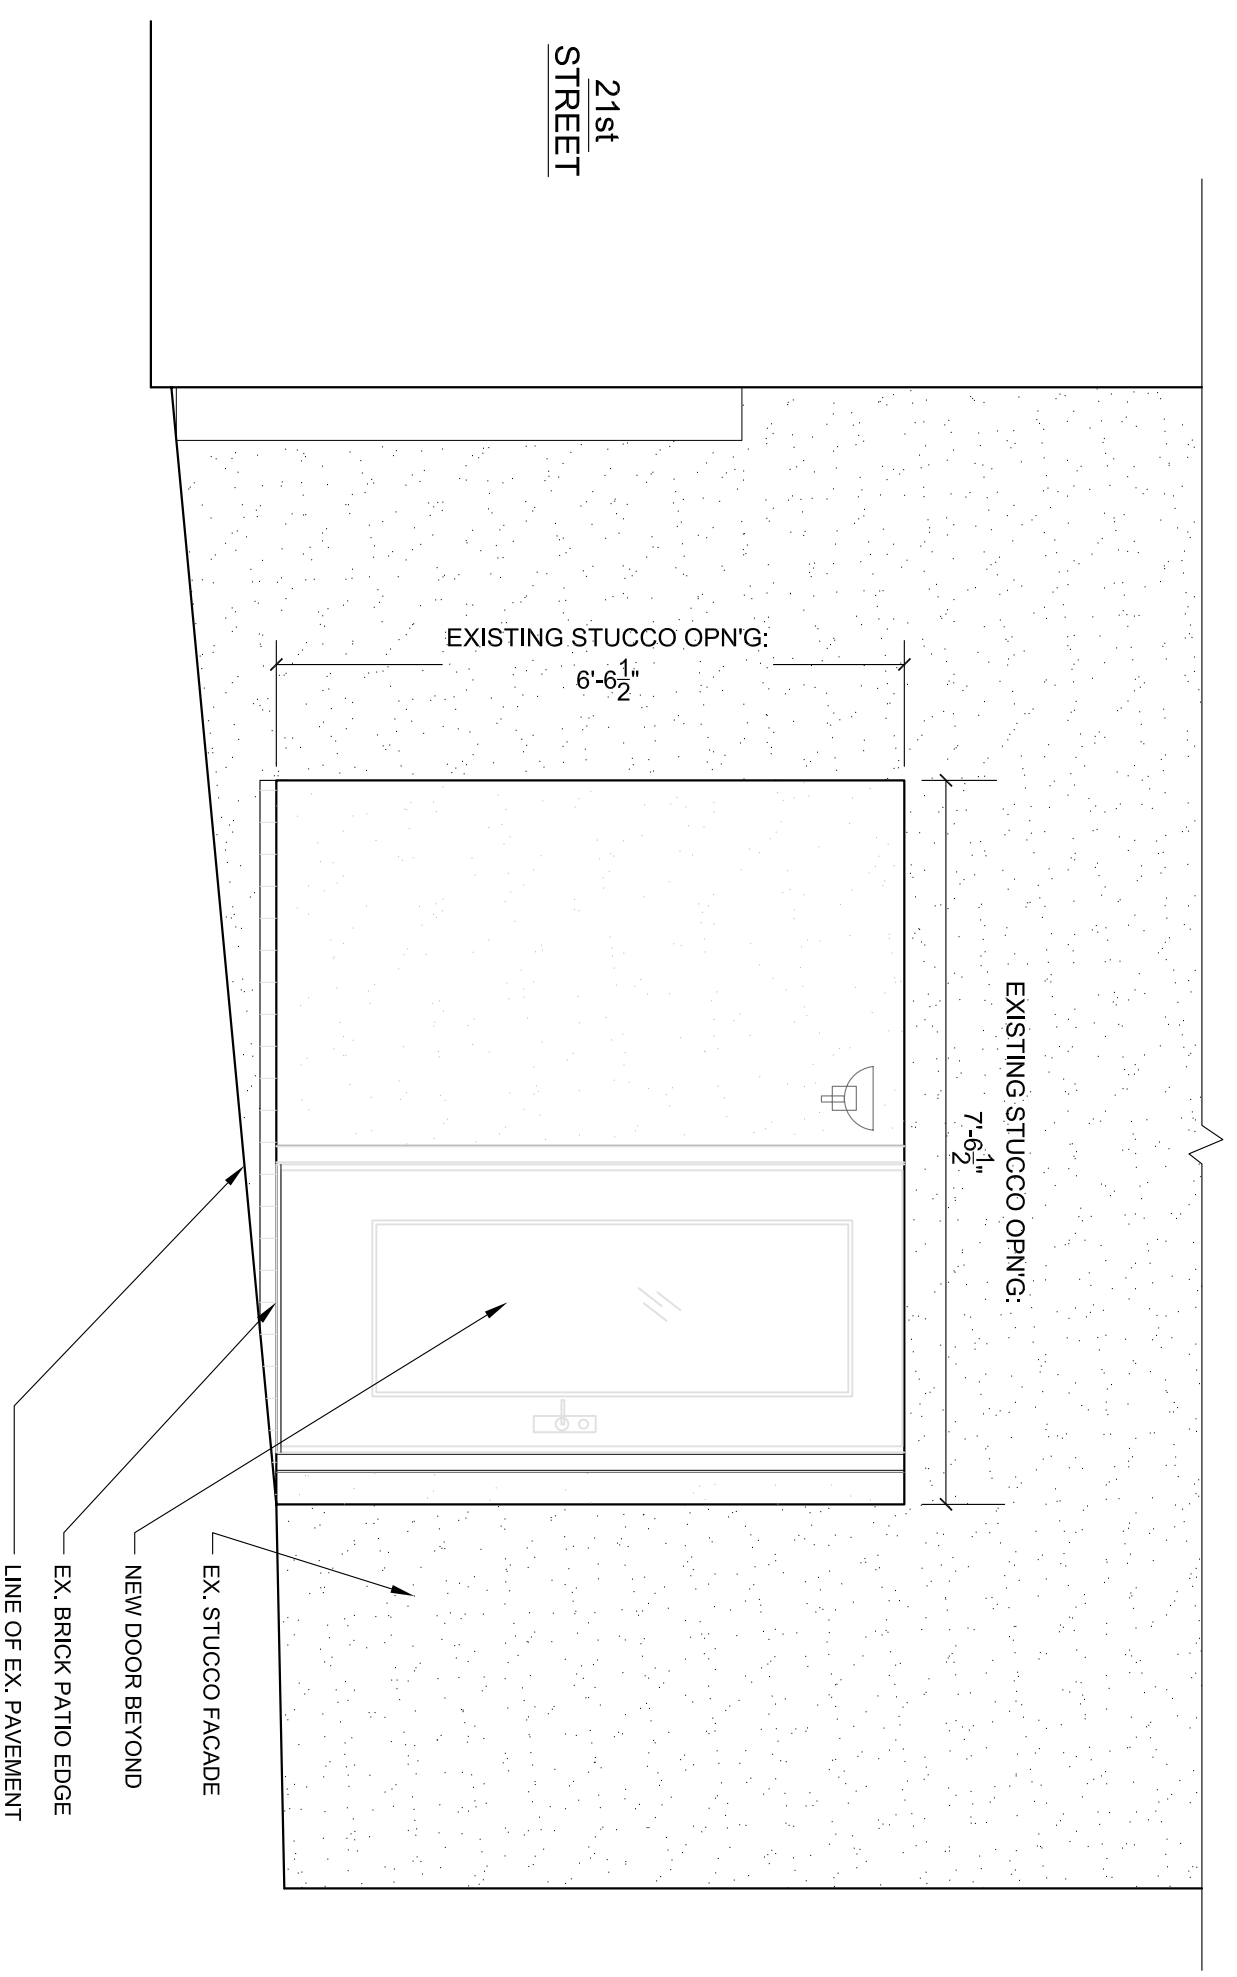

3 ELEVATION: EXTERIOR FROM PARKING
 SCALE: 1/2" = 1'-0"

BROCK RESIDENCE
 2101 Mount Vernon Street
 Philadelphia, PA 19130

KITCHEN RENOVATIONS
 EXTERIOR MODIFICATIONS
 NOV 07 2005

SK-3