


BROCK / ROME RESIDENCE KITCHEN  
 2101 Mount Vernon Street  
 Philadelphia, PA 19130

PLAN-2 SIDED ISLAND  
 SCALE: 1/2"=1'-0"  
 JUNE 24 2005

2.01  
 rev.

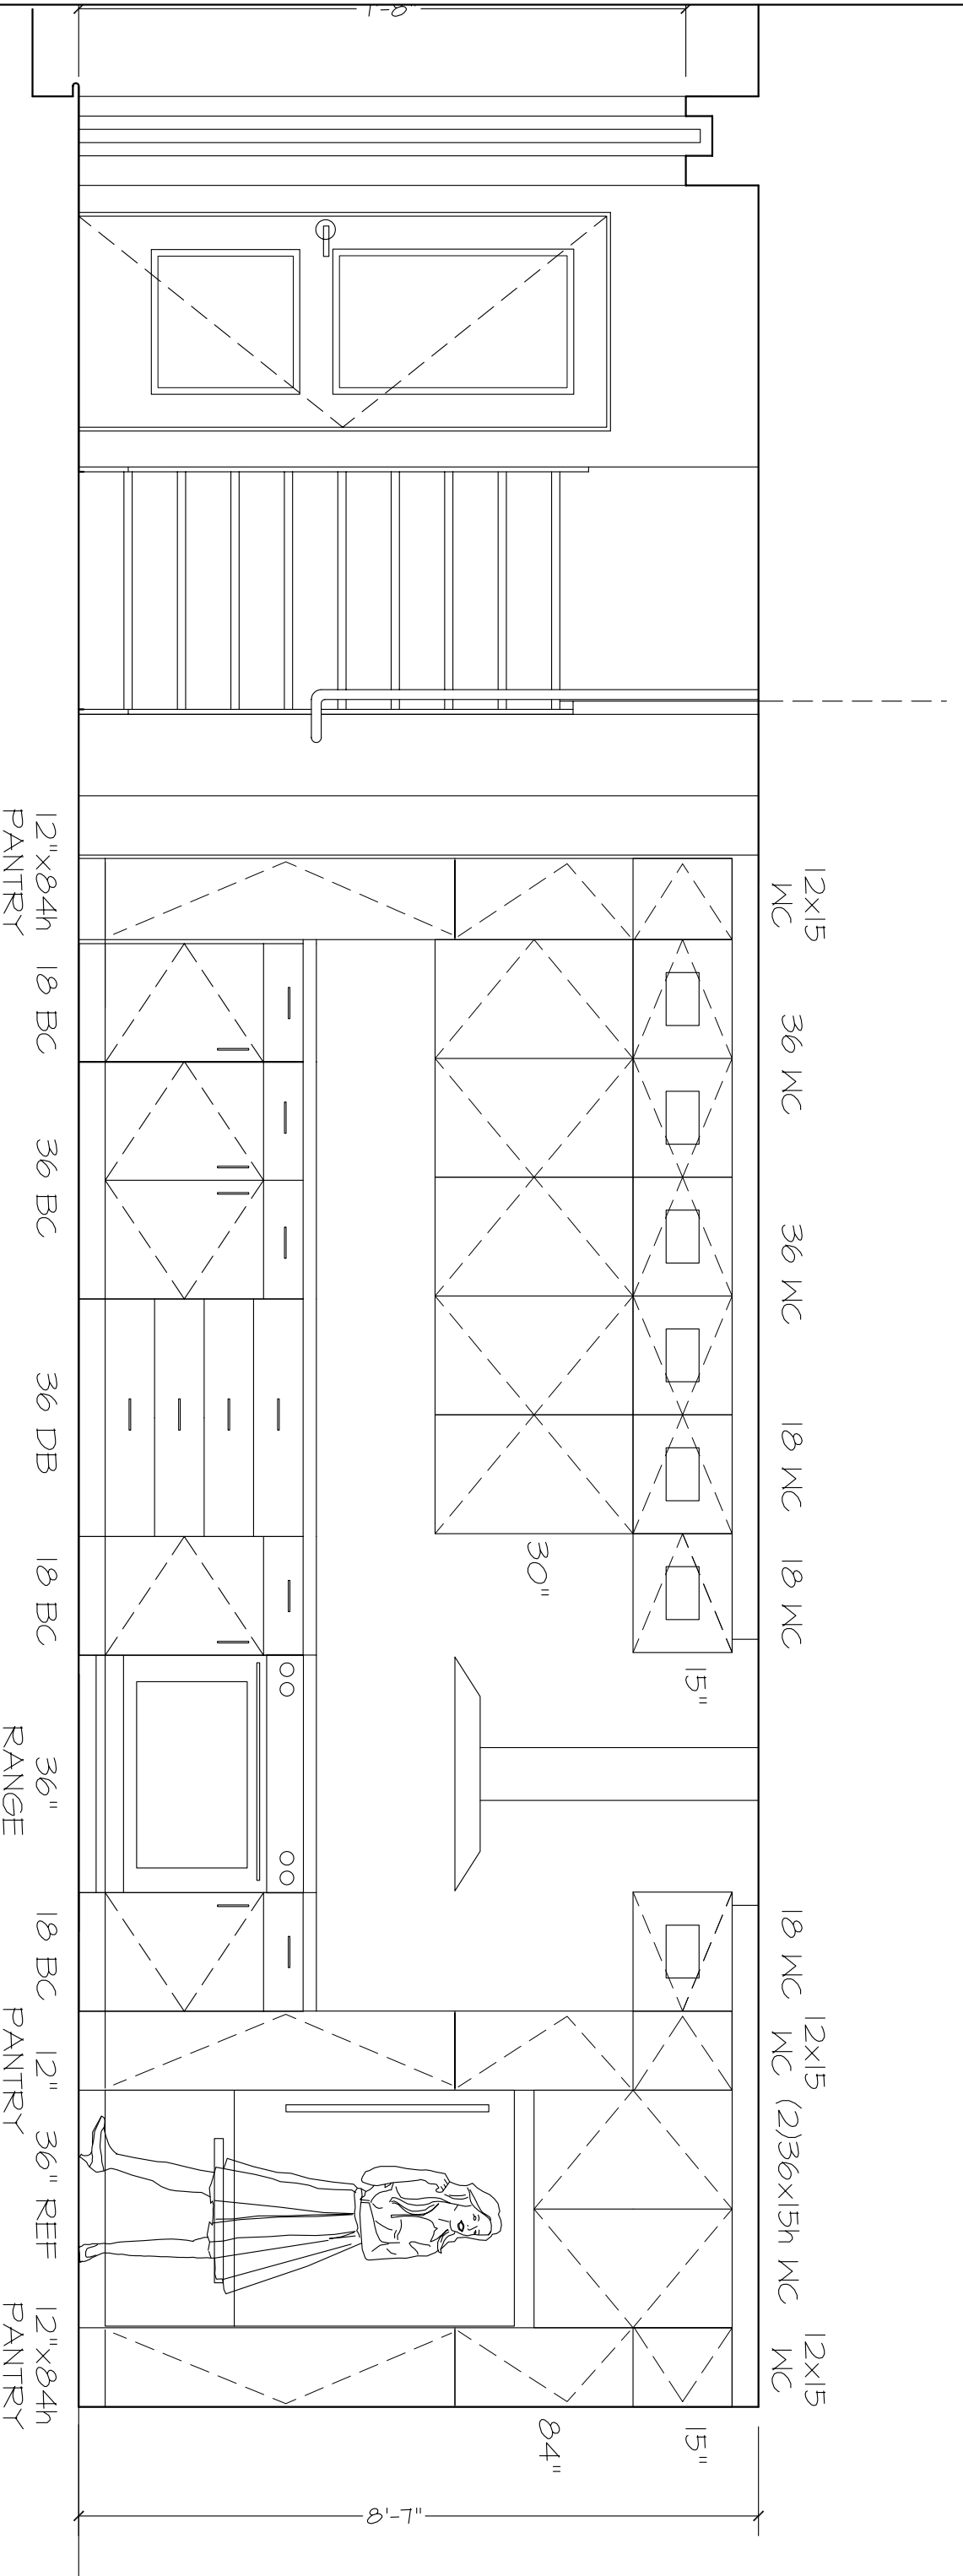

12" W PANTRY

BROCK / ROME RESIDENCE KITCHEN


2101 Mount Vernon Street  
Philadelphia, PA 19130

ELEVATIONS

SCALE: 1/2" = 1'-0"  
JUNE 24 2005

2.020a

rev.

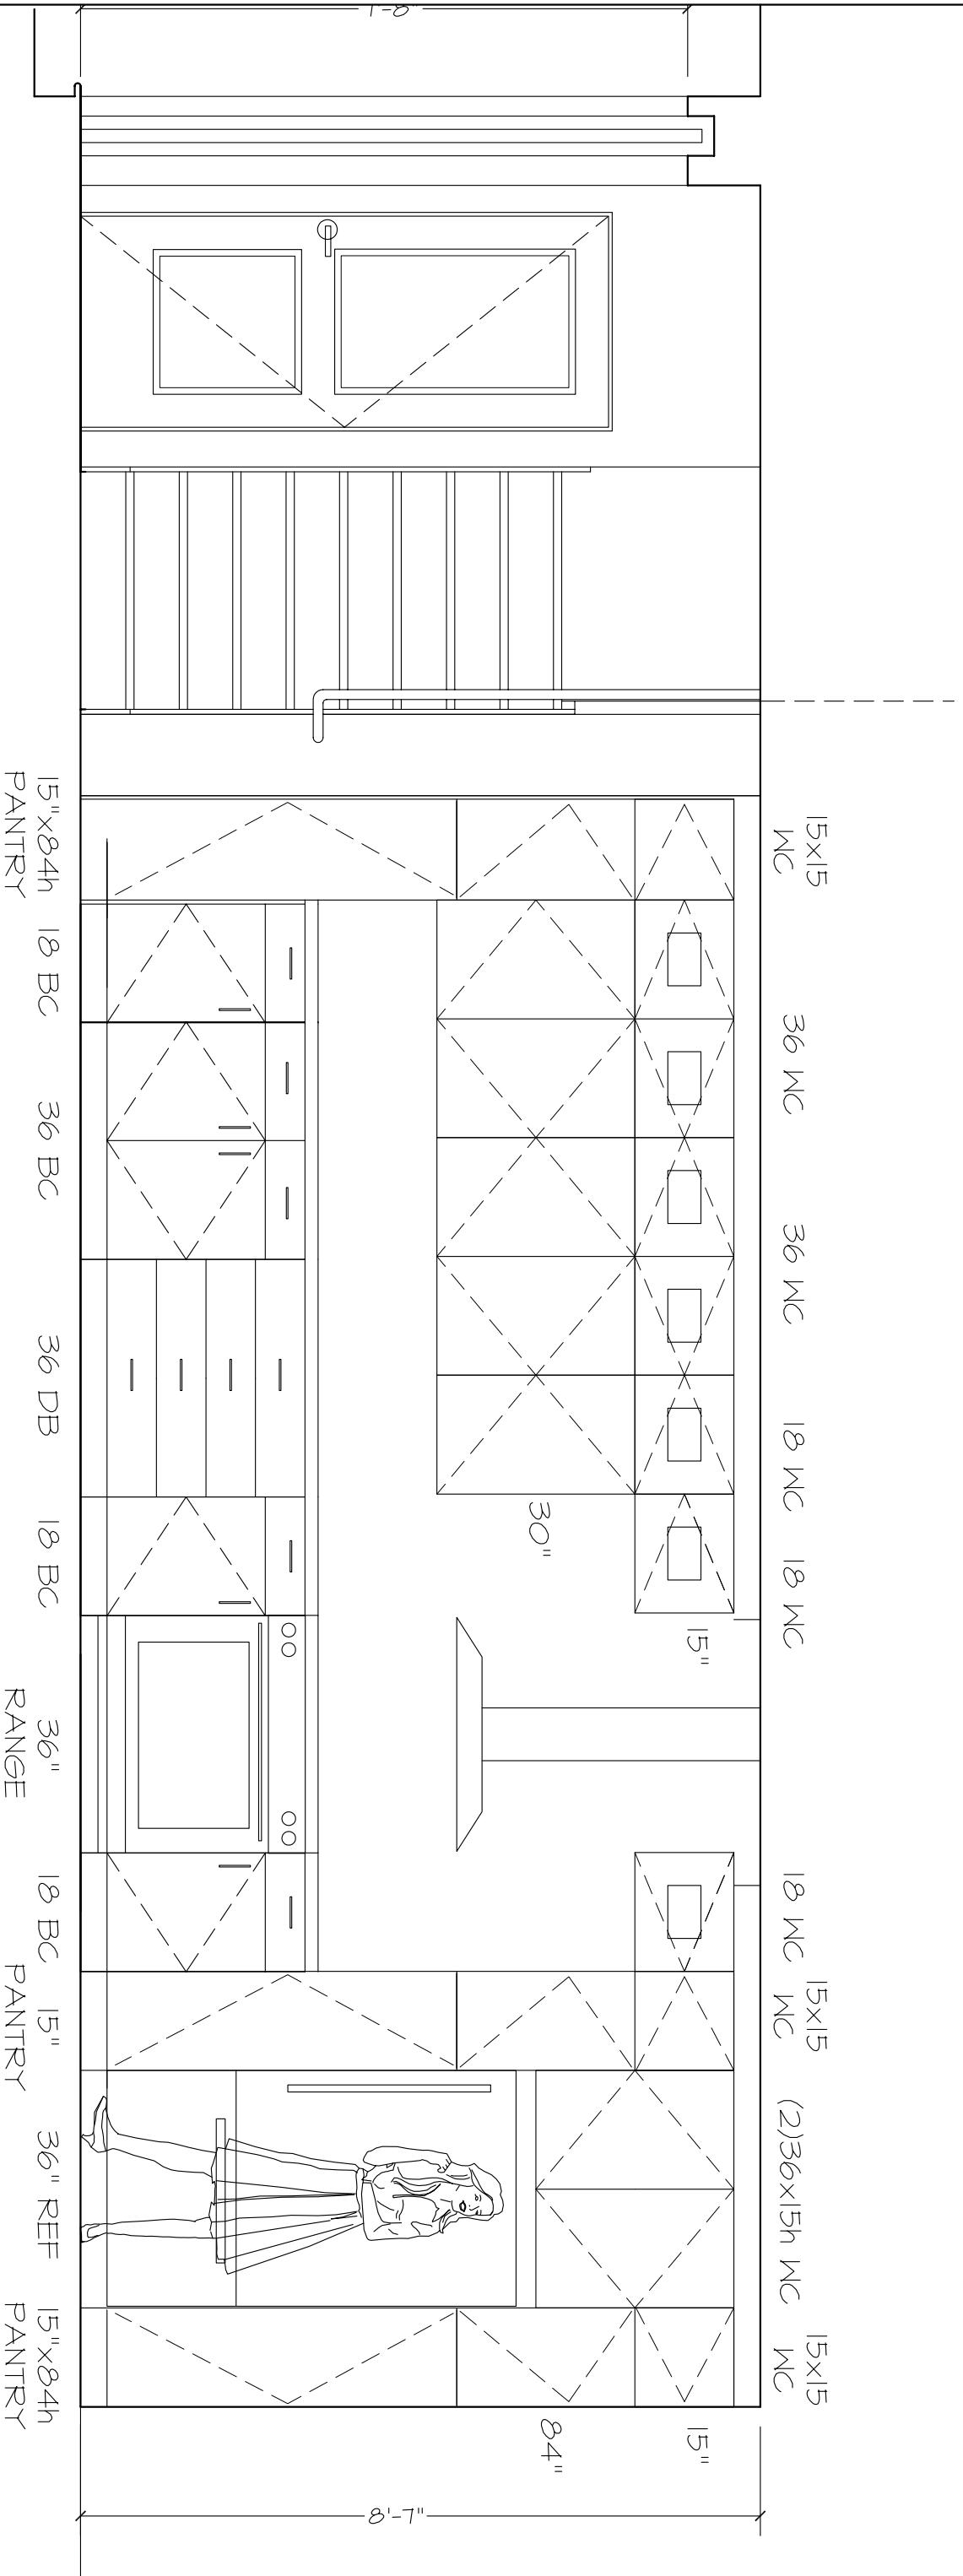

15" W PANTRY

BROCK / ROME RESIDENCE KITCHEN



2101 Mount Vernon Street  
Philadelphia, PA 19130

ELEVATIONS

SCALE: 1/2"=1'-0"  
JUNE 24 2005

2.021b

rev.

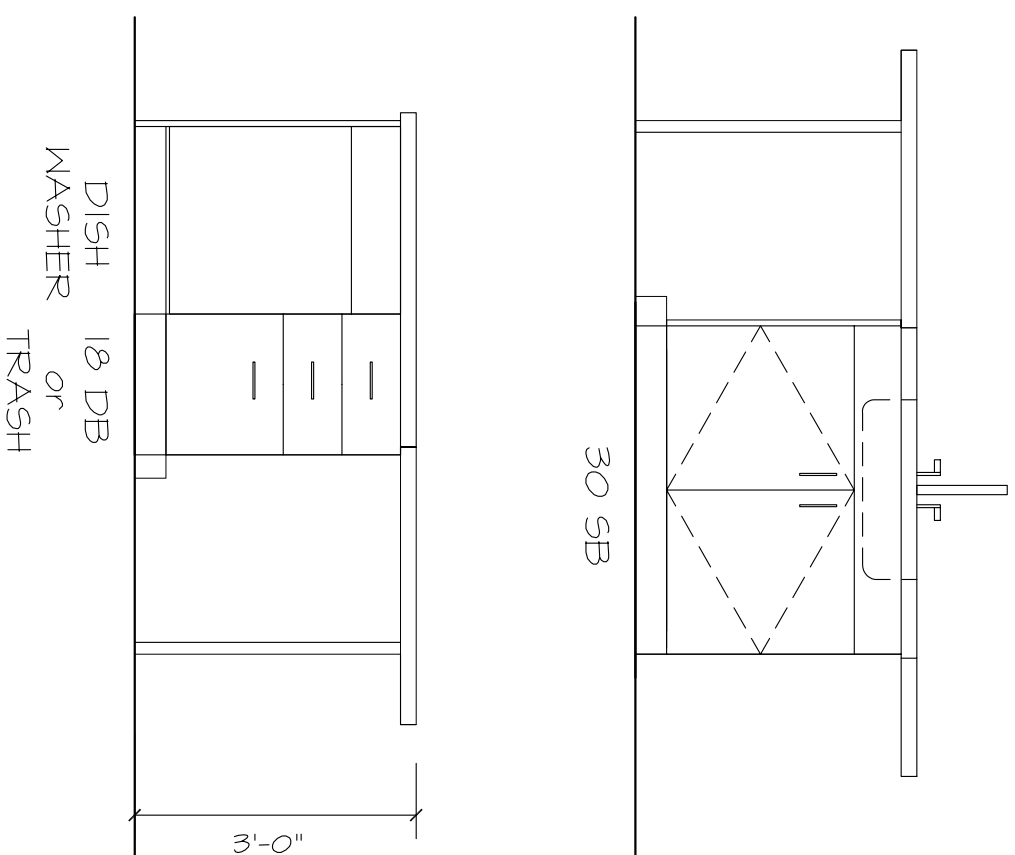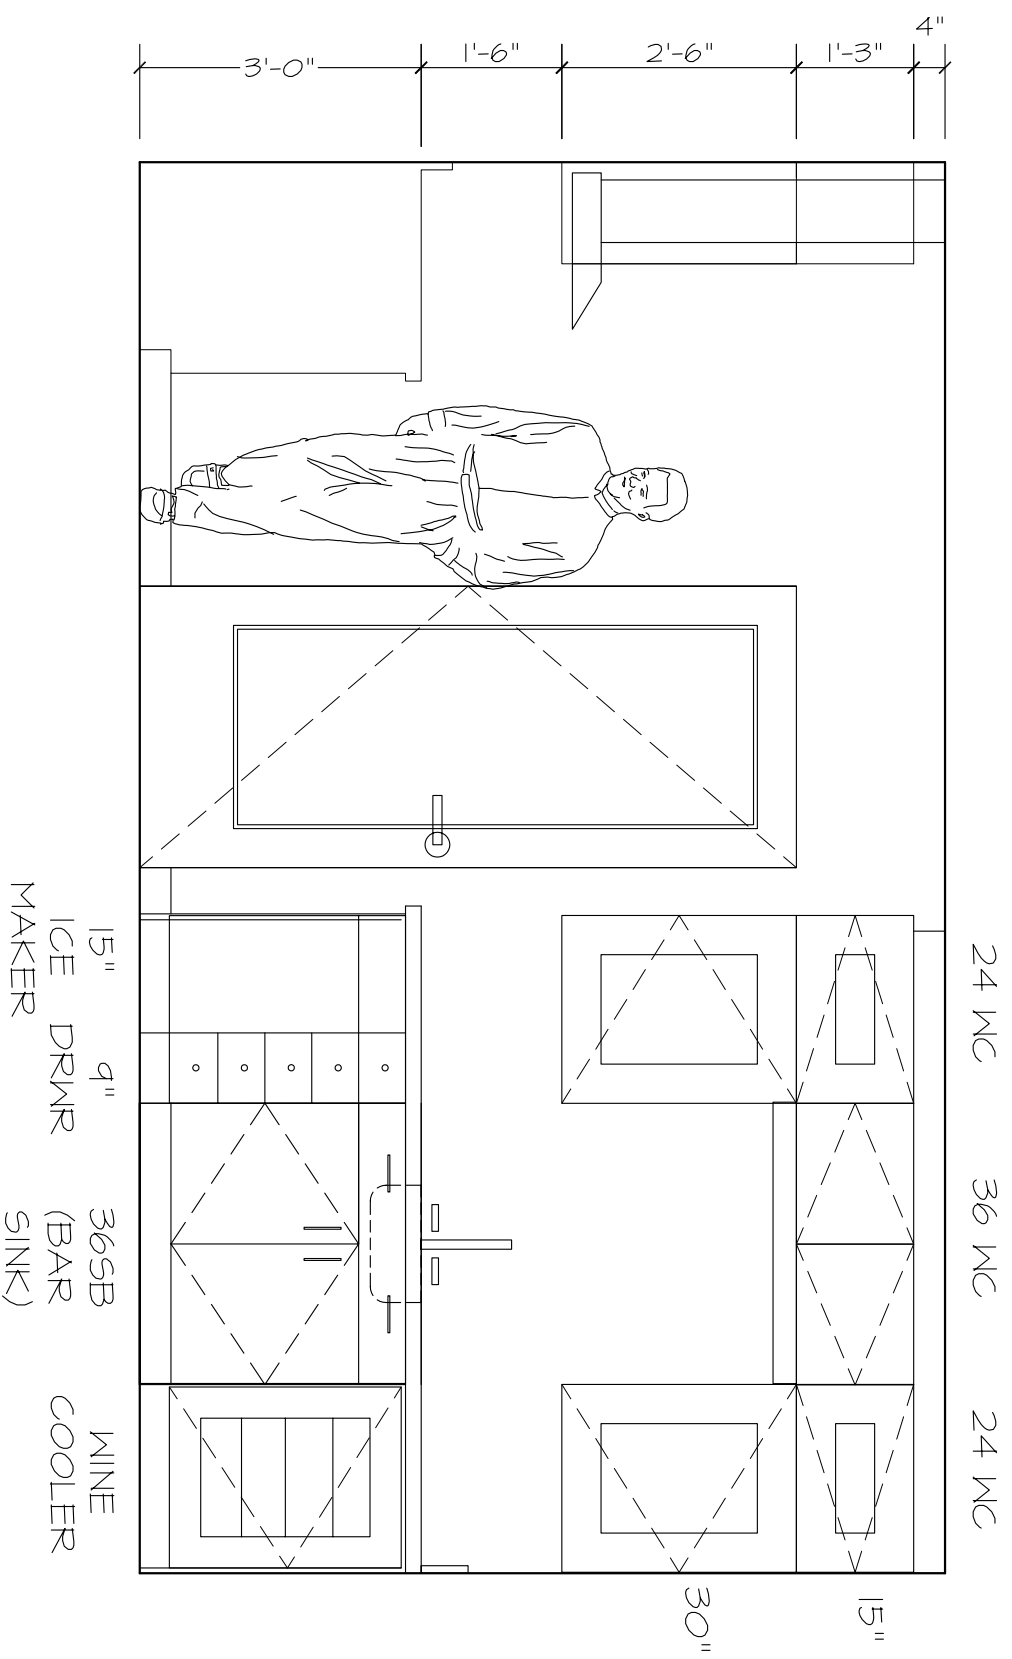

BROCK / ROME RESIDENCE KITCHEN

2101 Mount Vernon Street  
Philadelphia, PA 19130

ELEVATIONS

SCALE: 1/2"=1'-0"  
JUNE 24 2005

2.03  
rev.